




SEAL No.  
3909

*G. Bell*  
Chair/Councillor

*[Signature]*  
Authorised Signatory

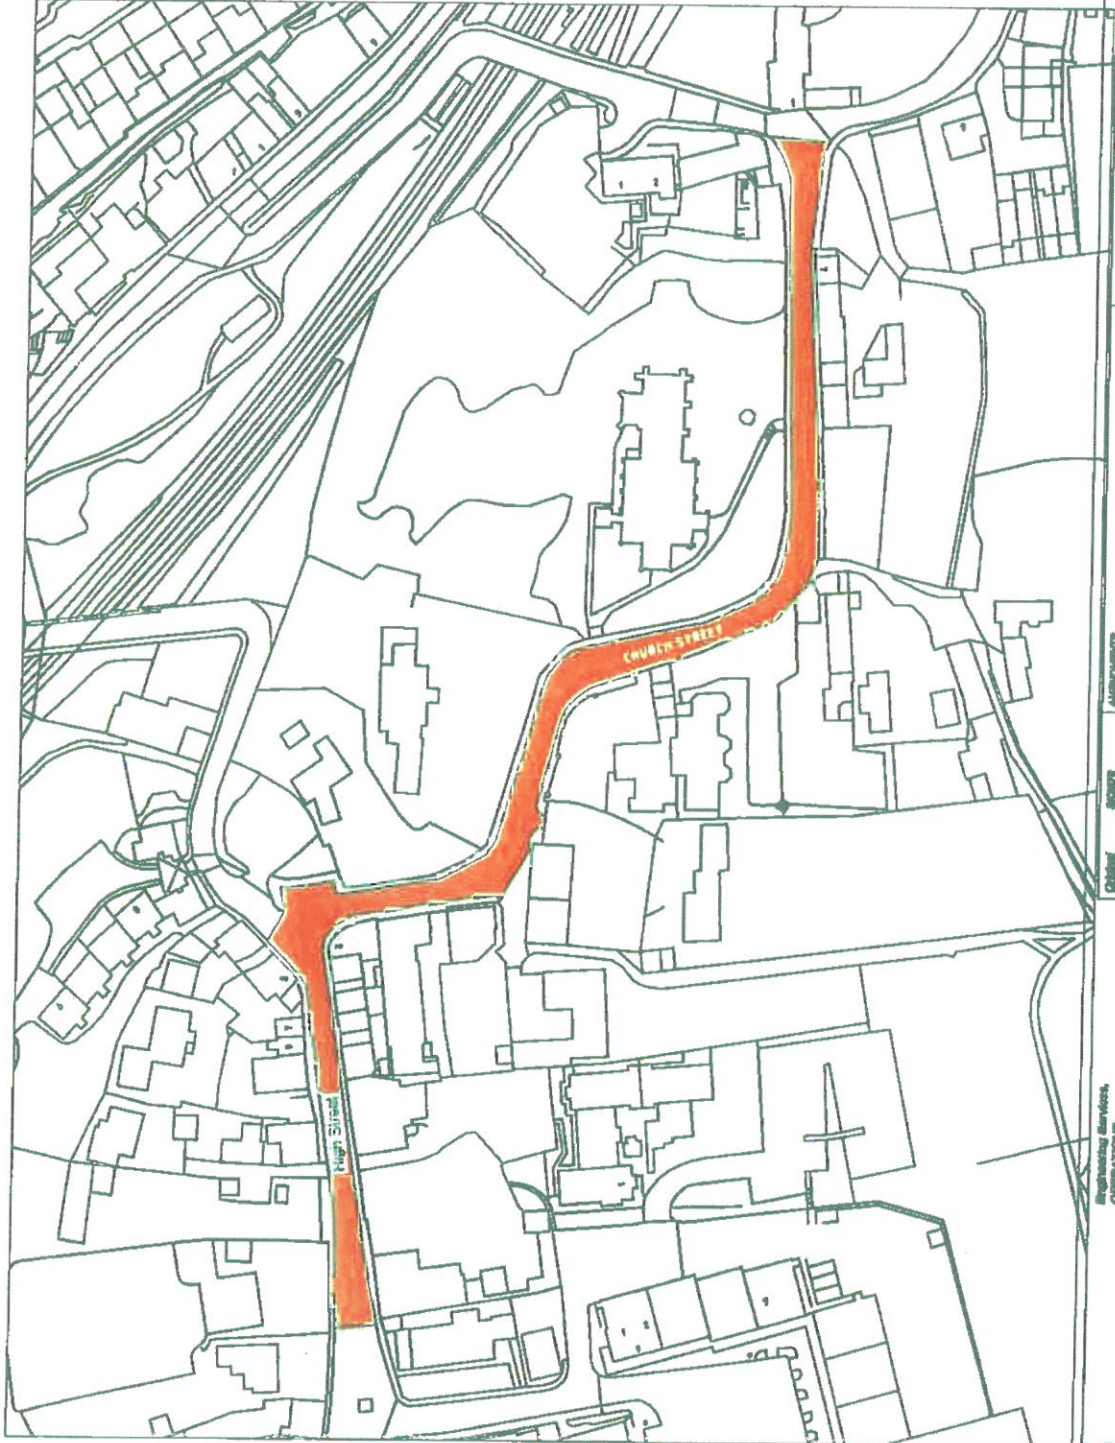

TITLE  
Dronfield  
High Street & Church Street

Engineering Services  
OPERATIONS  
DISTRICT COUNCIL OFFICES, 287/8 MILL LANE  
WROTHAMPTON, DERBYSHIRE S43 0NA  
TEL: 01549 287111  
FAX: 01549 217440

Checked: [ ]  
Drawn: [ ]  
Date: [ ]  
Scale: [ ]

AMENDMENTS

GROUP  
TRC  
02/20/2018

SCALE

